



Document Path: S:\6 - GIS\Projects\Kindersley_Temp\GIS\Working_MXD\map_Sanitary-Figure0-12_20141104.mxd

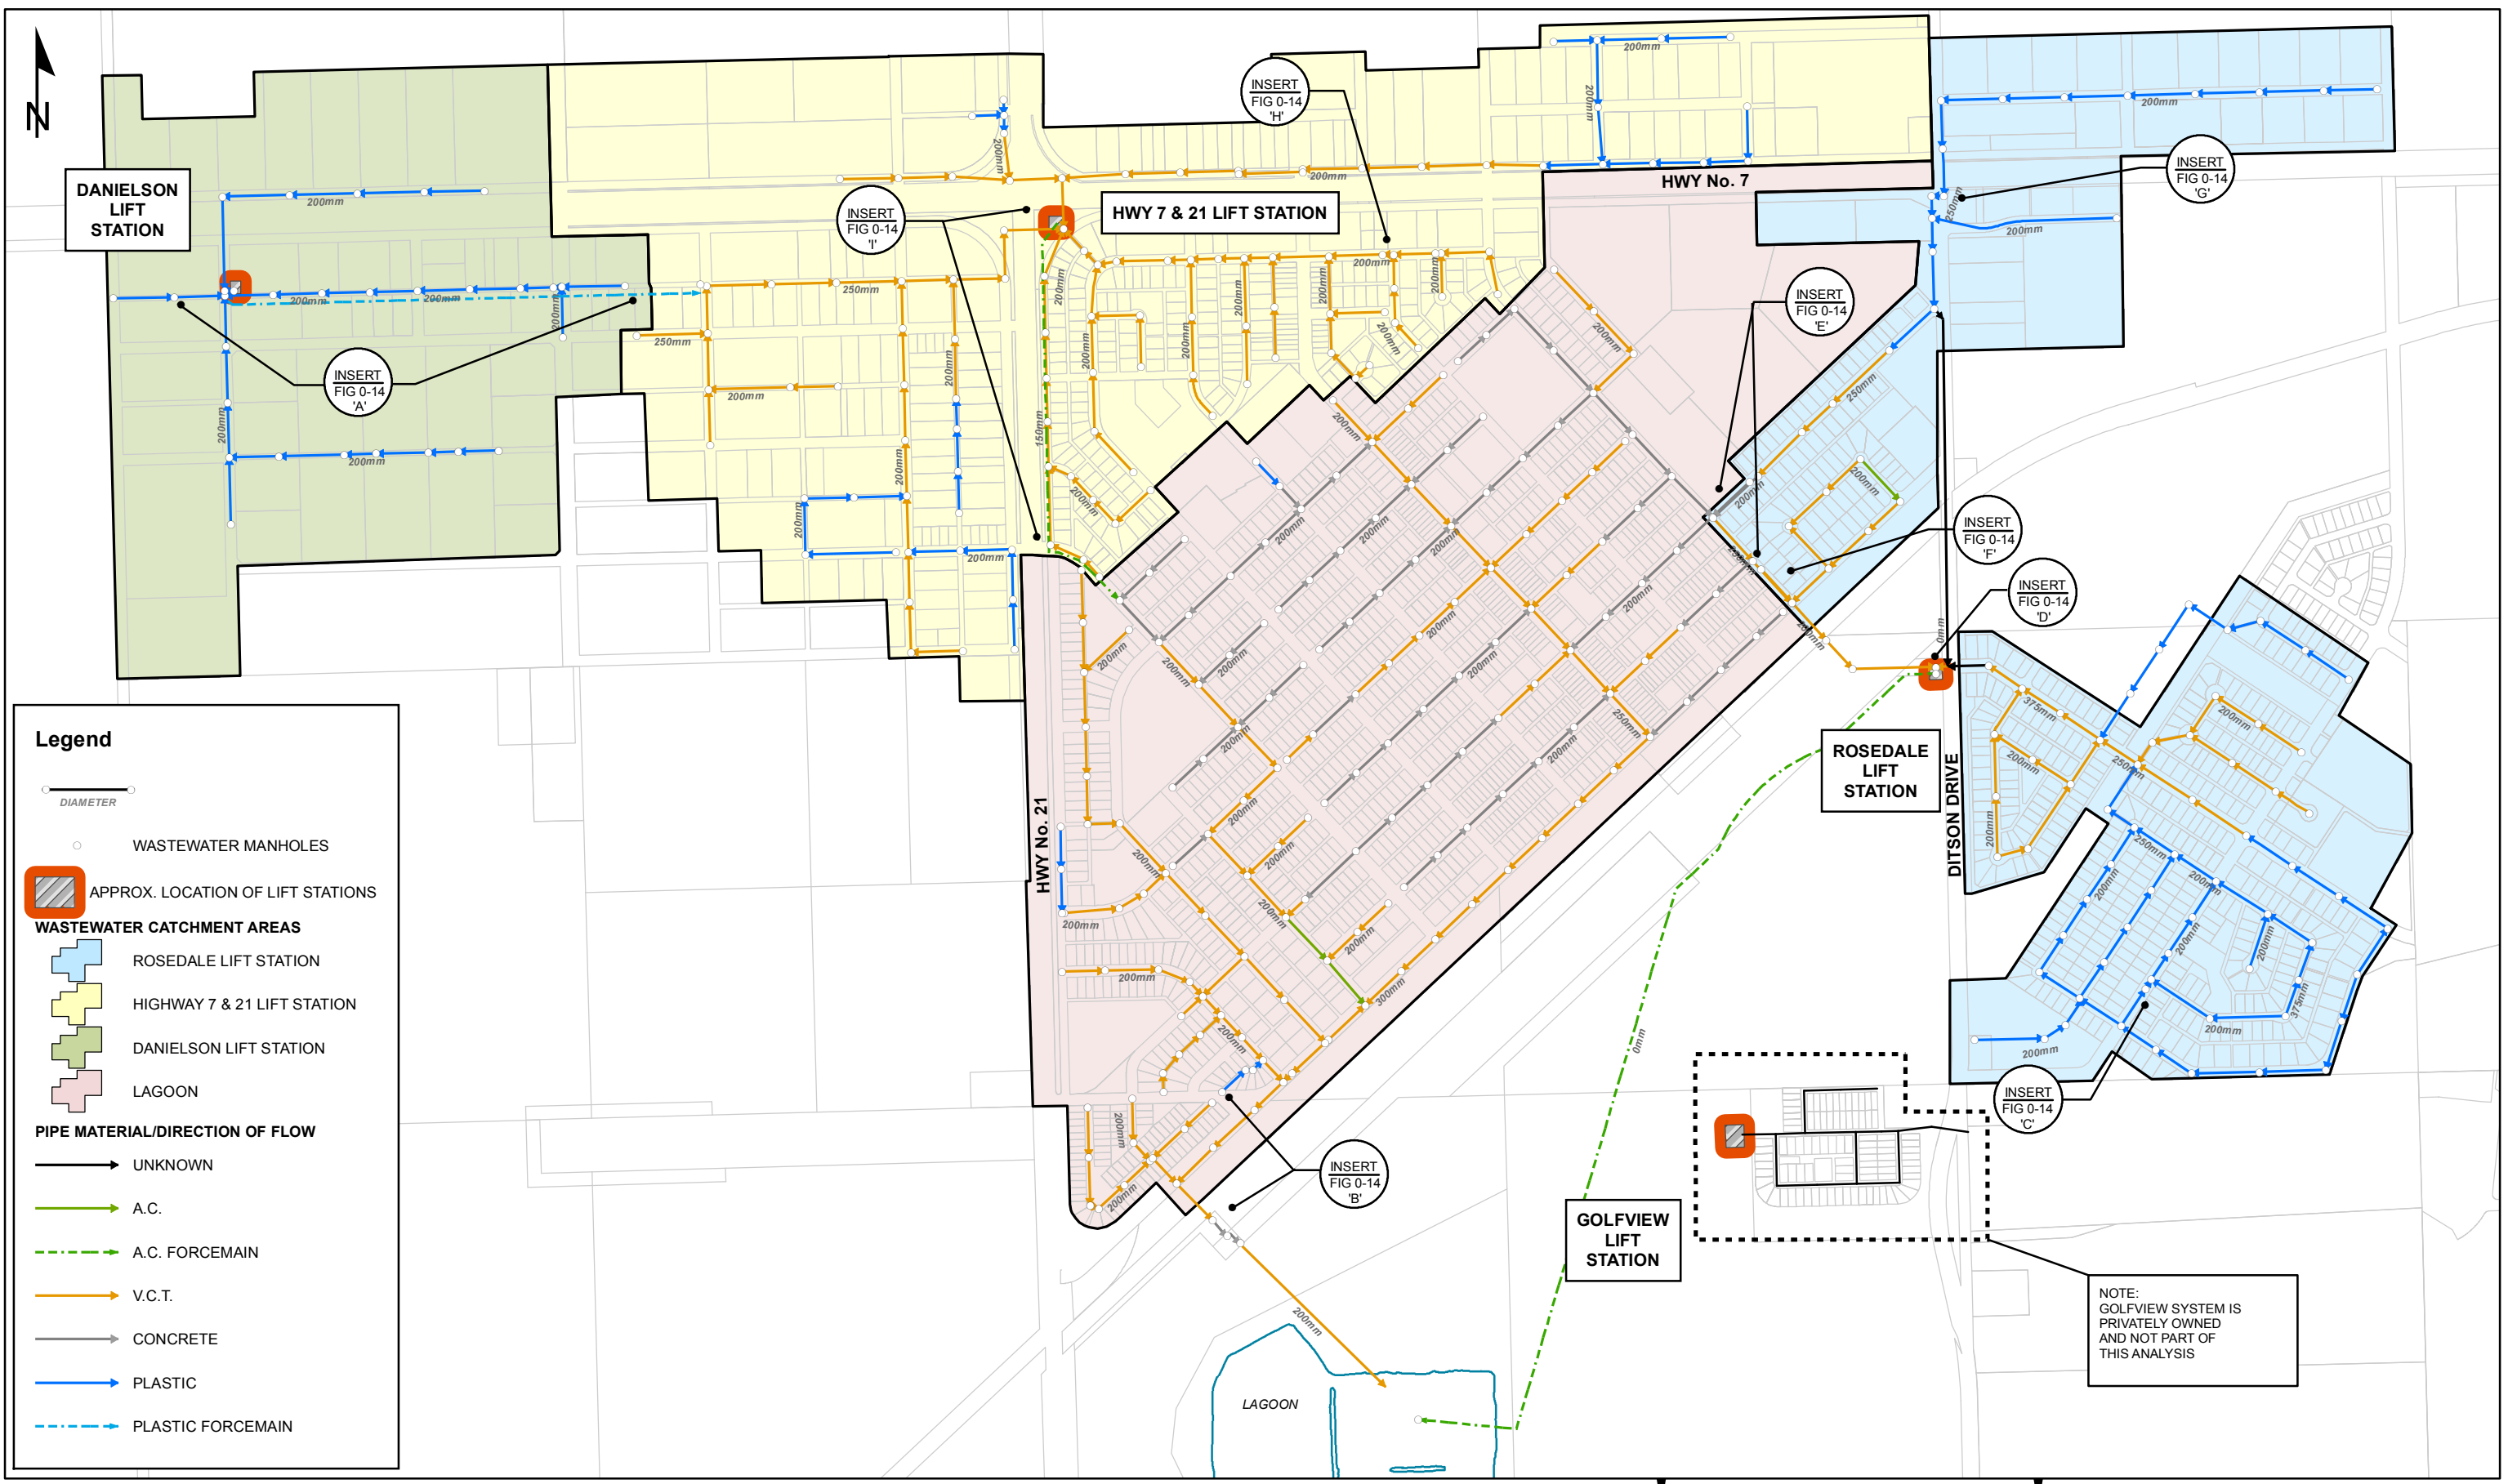

Document Path: S:\6 - GIS\Projects\Kindersley Temp\GIS\Working_MXD\map_Sanitary-Figure0-13_201401104.mxd

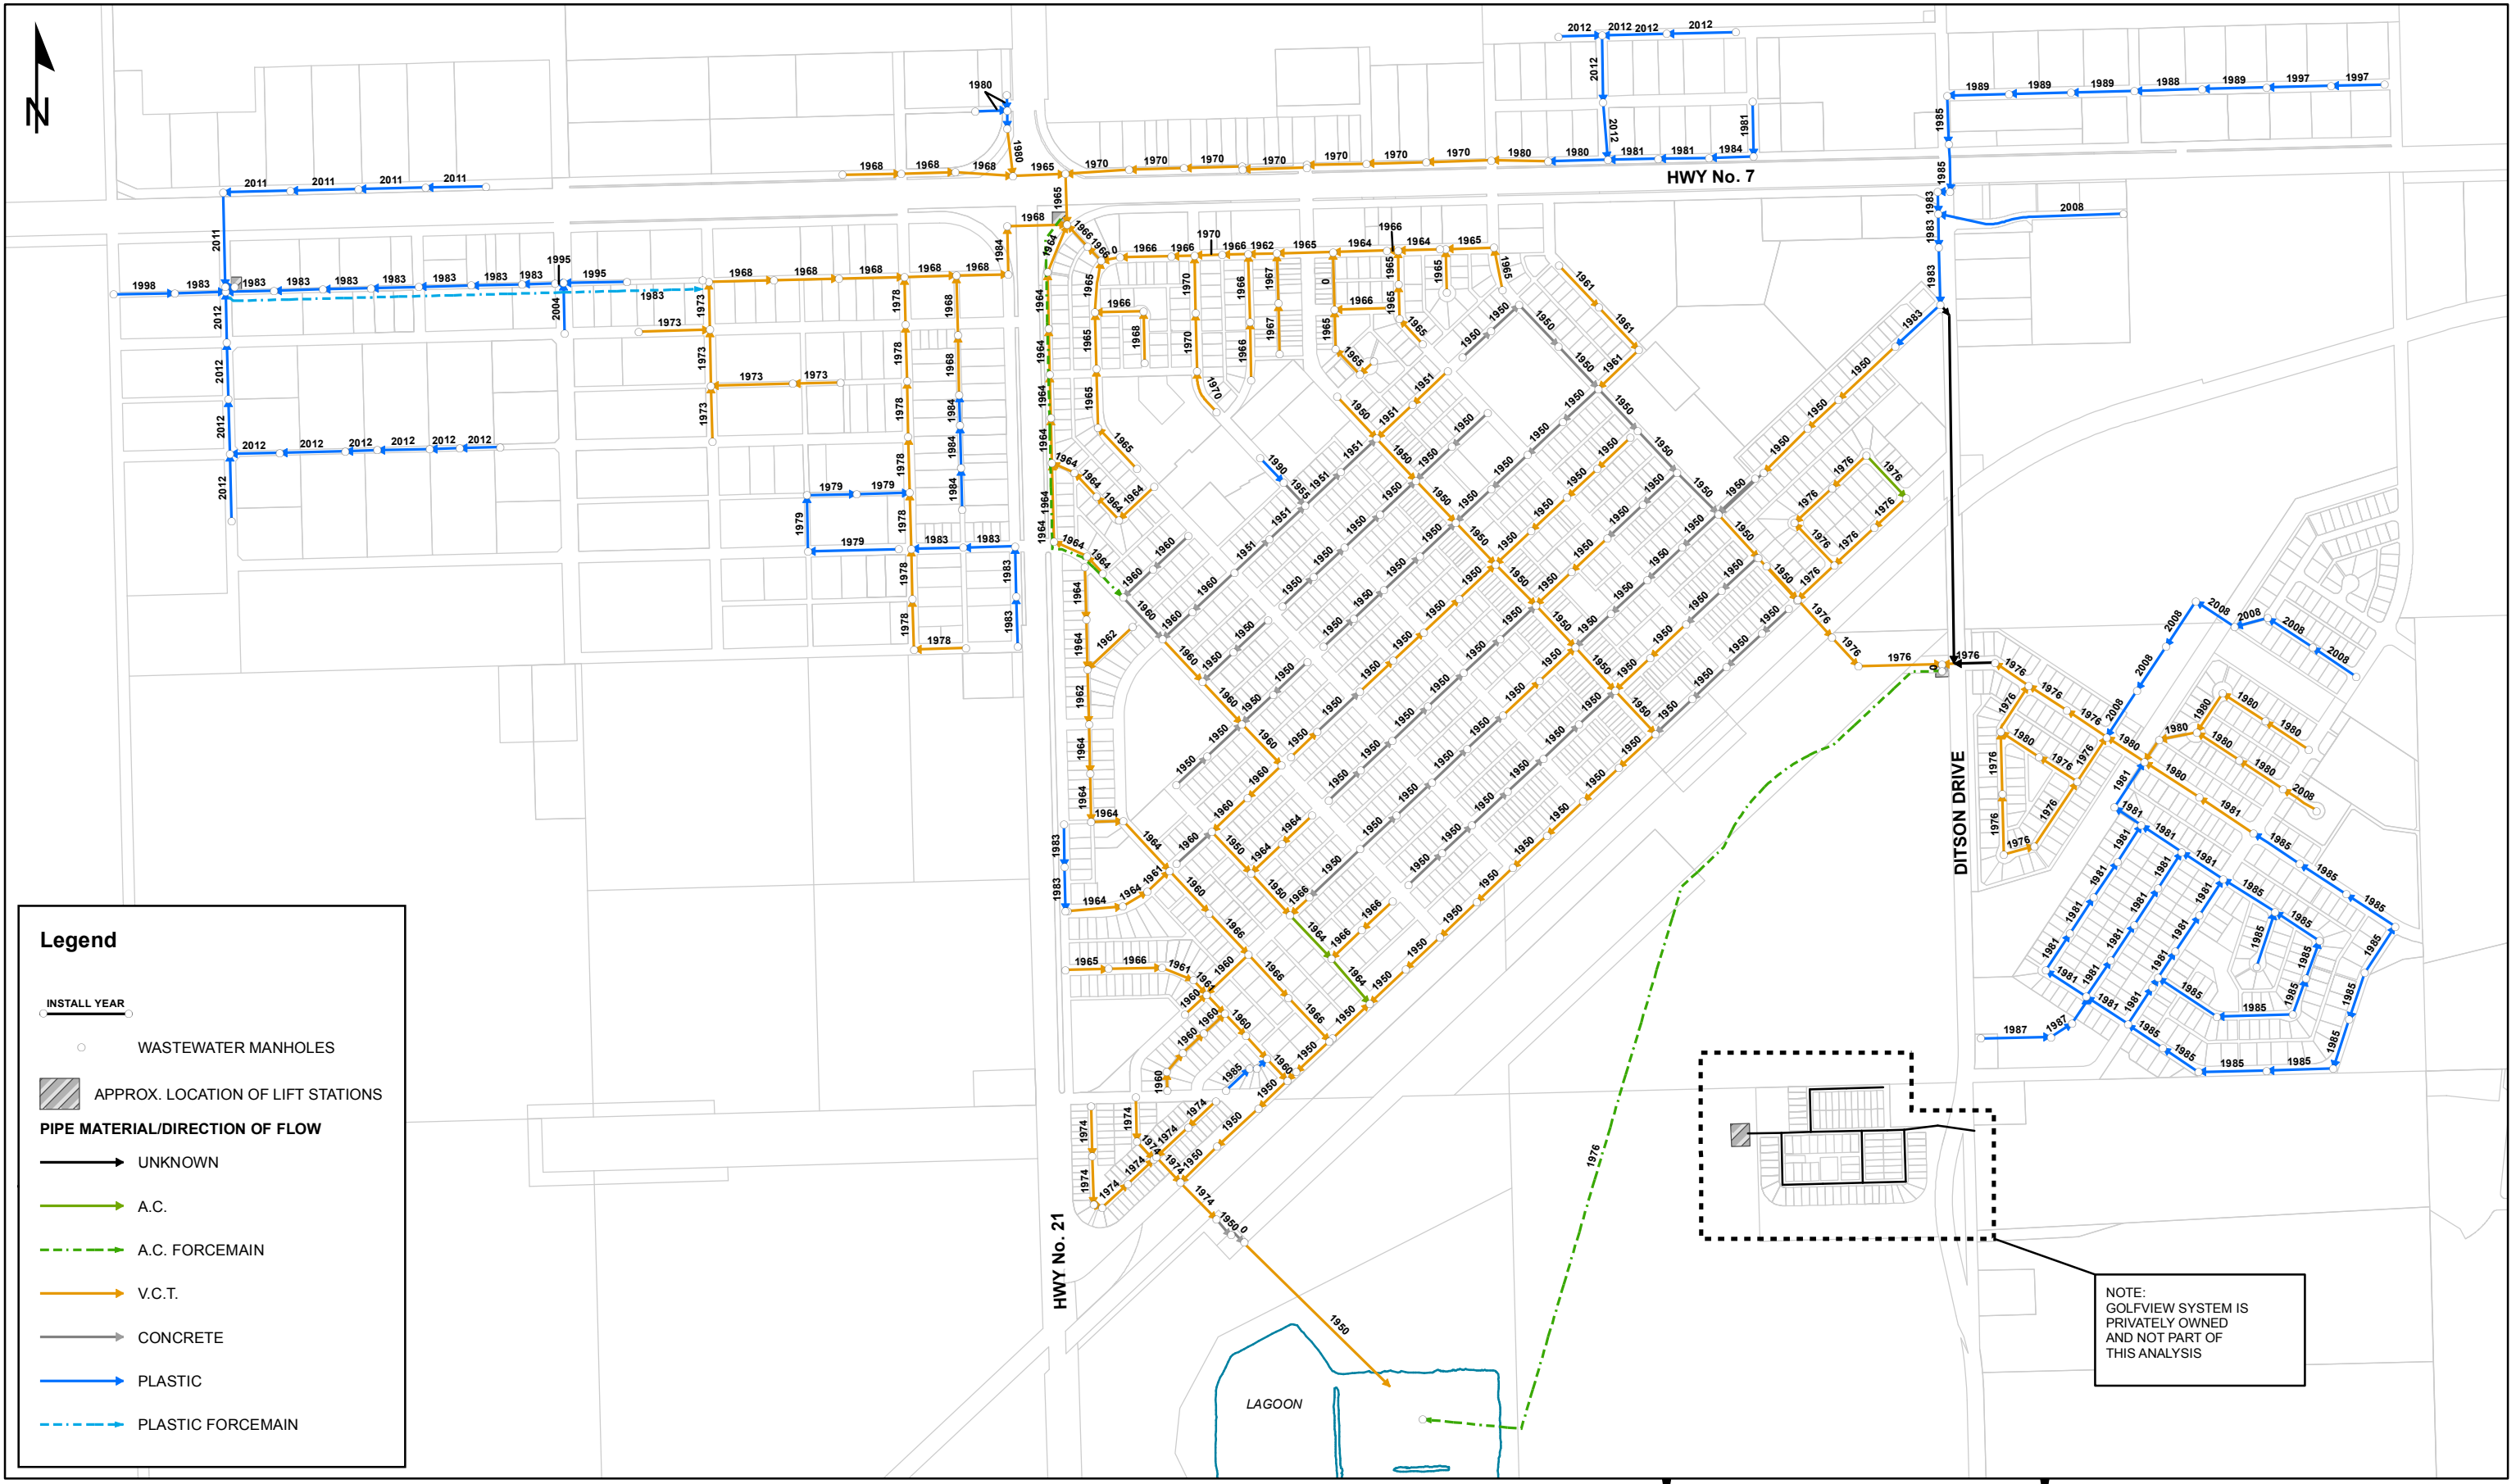

AE PROJECT No. 20134398-00
 SCALE NTS
 DATE 2014Nov04
 REV 0

FIGURE NO 0-13
 TOWN OF KINDERSLEY
 INFRASTRUCTURE CAPACITY ASSESSMENT
 WASTEWATER COLLECTION SYSTEM
 YEAR OF PIPE INSTALLATION