
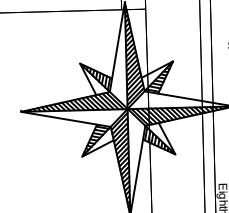
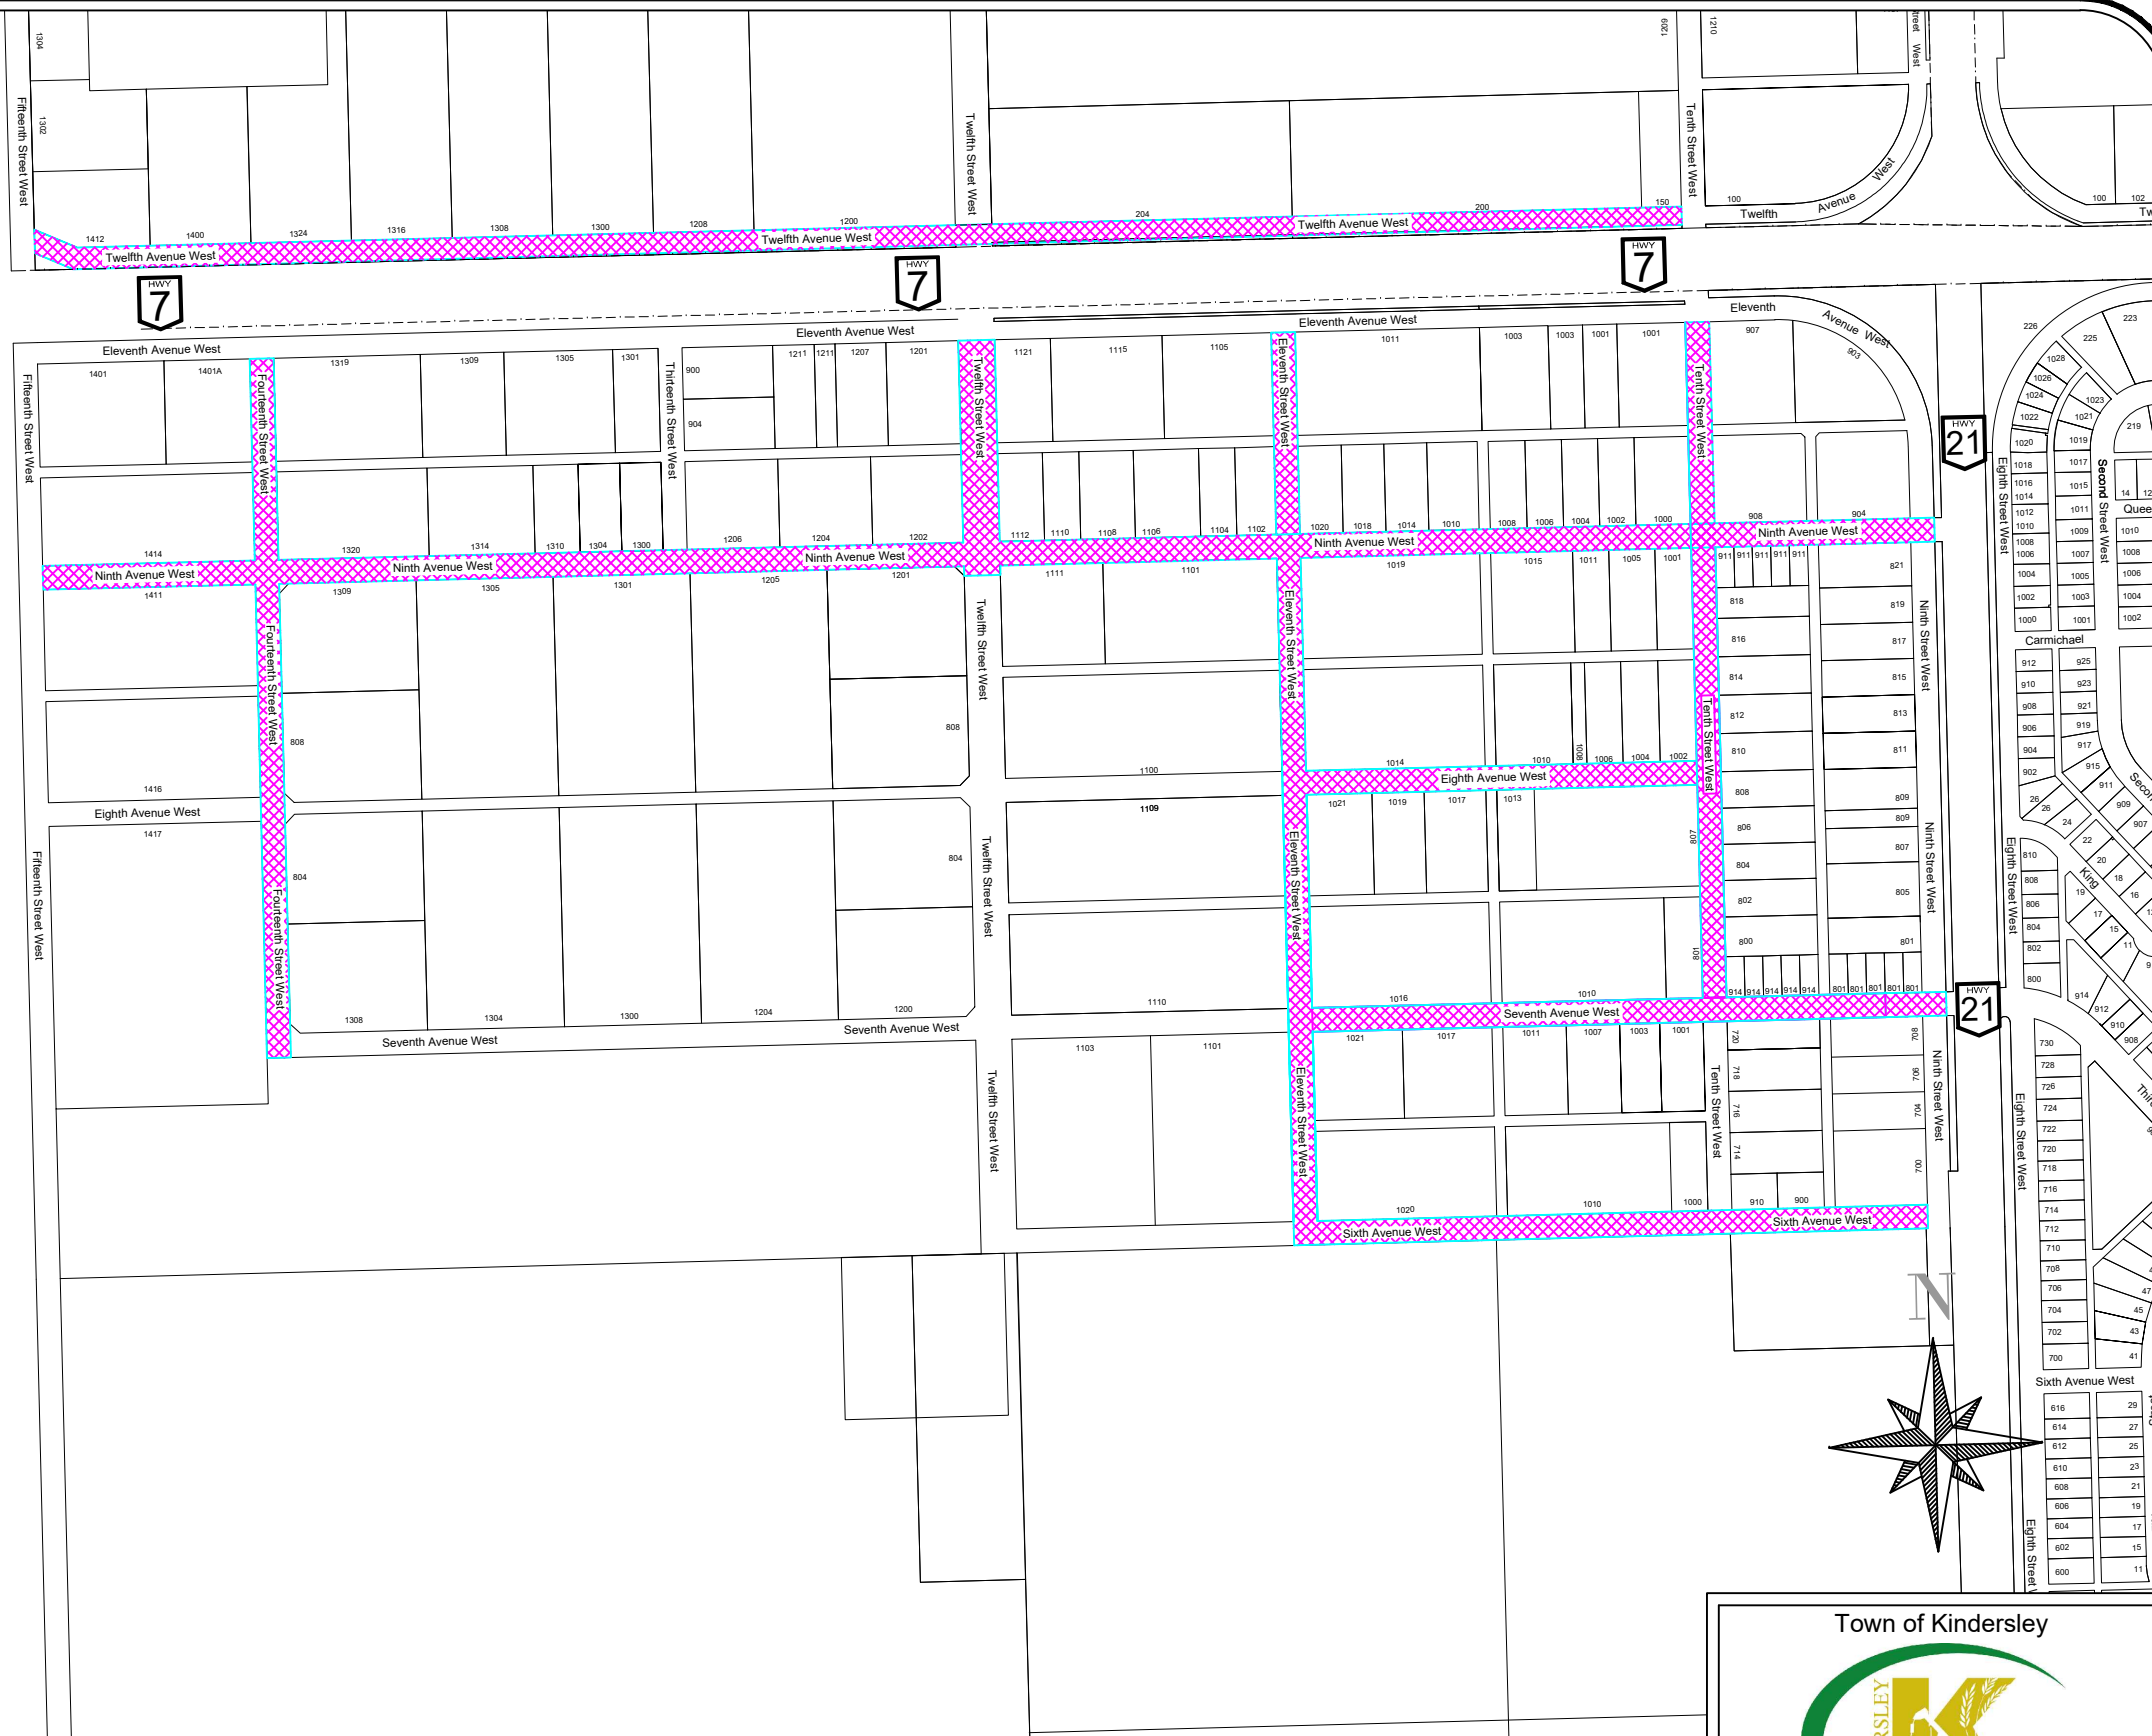


# DITSON DRIVE DUST CONTROL

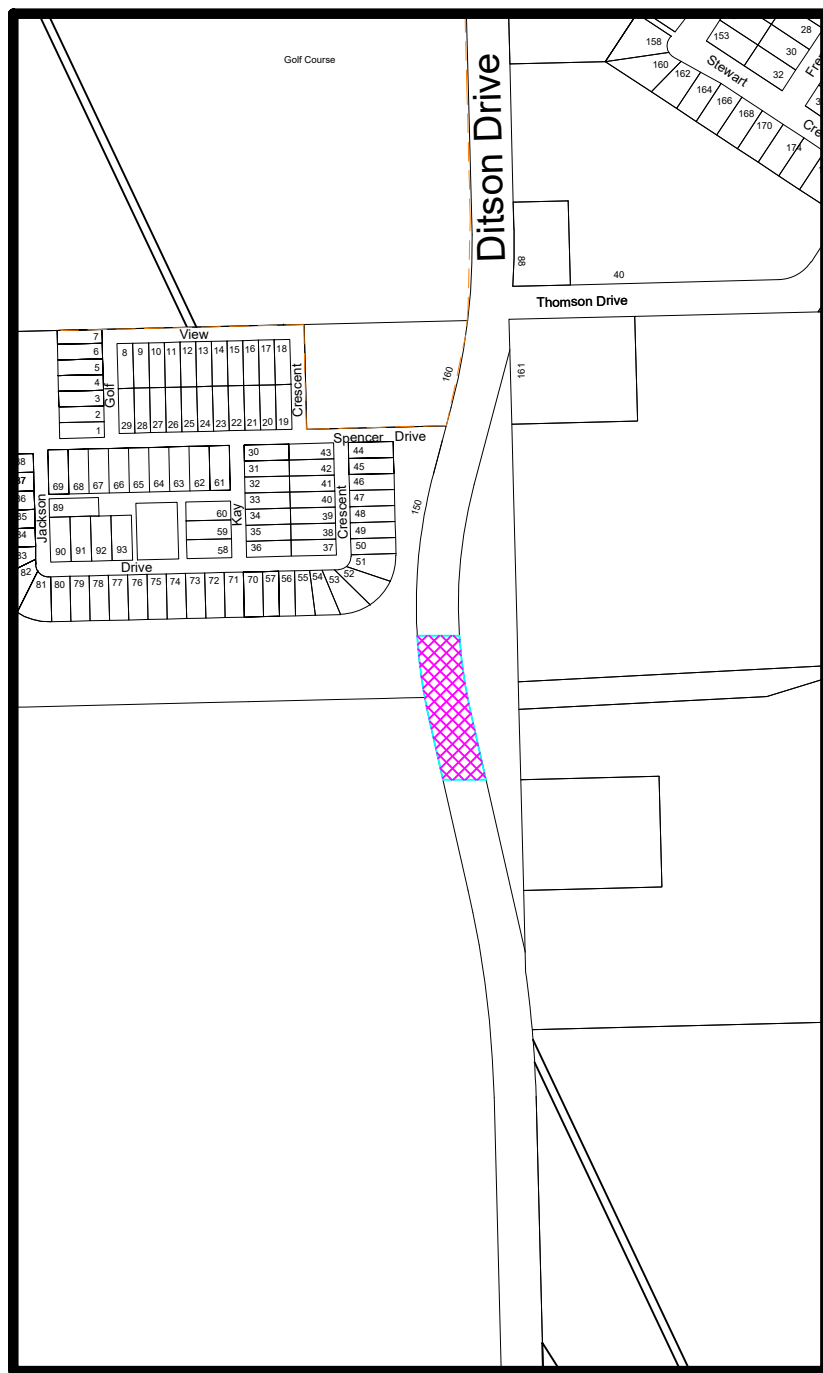

| LEGEND                   |  |
|--------------------------|--|
| Dust Control Application |  |

|      |  |     |  |
|------|--|-----|--|
| 1    | Revised 8th Ave & 7th Ave, Added 10th St W | CL  | Project:<br><b>Dust Control Map</b>        |
| 2    | Revised for 2023                           | CL  |  |
|      |  |     | Title: Dust Control Application            |
|      |  |     | Scale: Not to Scale                        |
|      |  |     | Location: Industrial Area and Ditson Drive |
| Rev# | Description                                | By. | Date: May 17th, 2023                       |

Town of Kindersley

Email: [engineering@kindersley.ca](mailto:engineering@kindersley.ca)  
 Fax: (306) 463-4577  
 Ph: (306) 463-2675

Drawn:  
CL  
Sheet:  
**A1**