



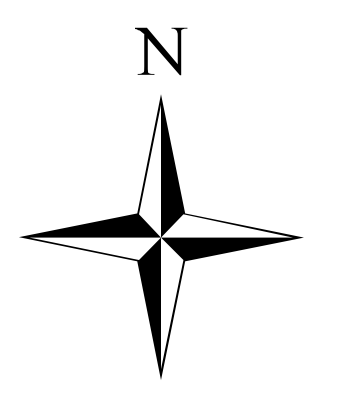

Town of Kindersley Sanitary Sewer

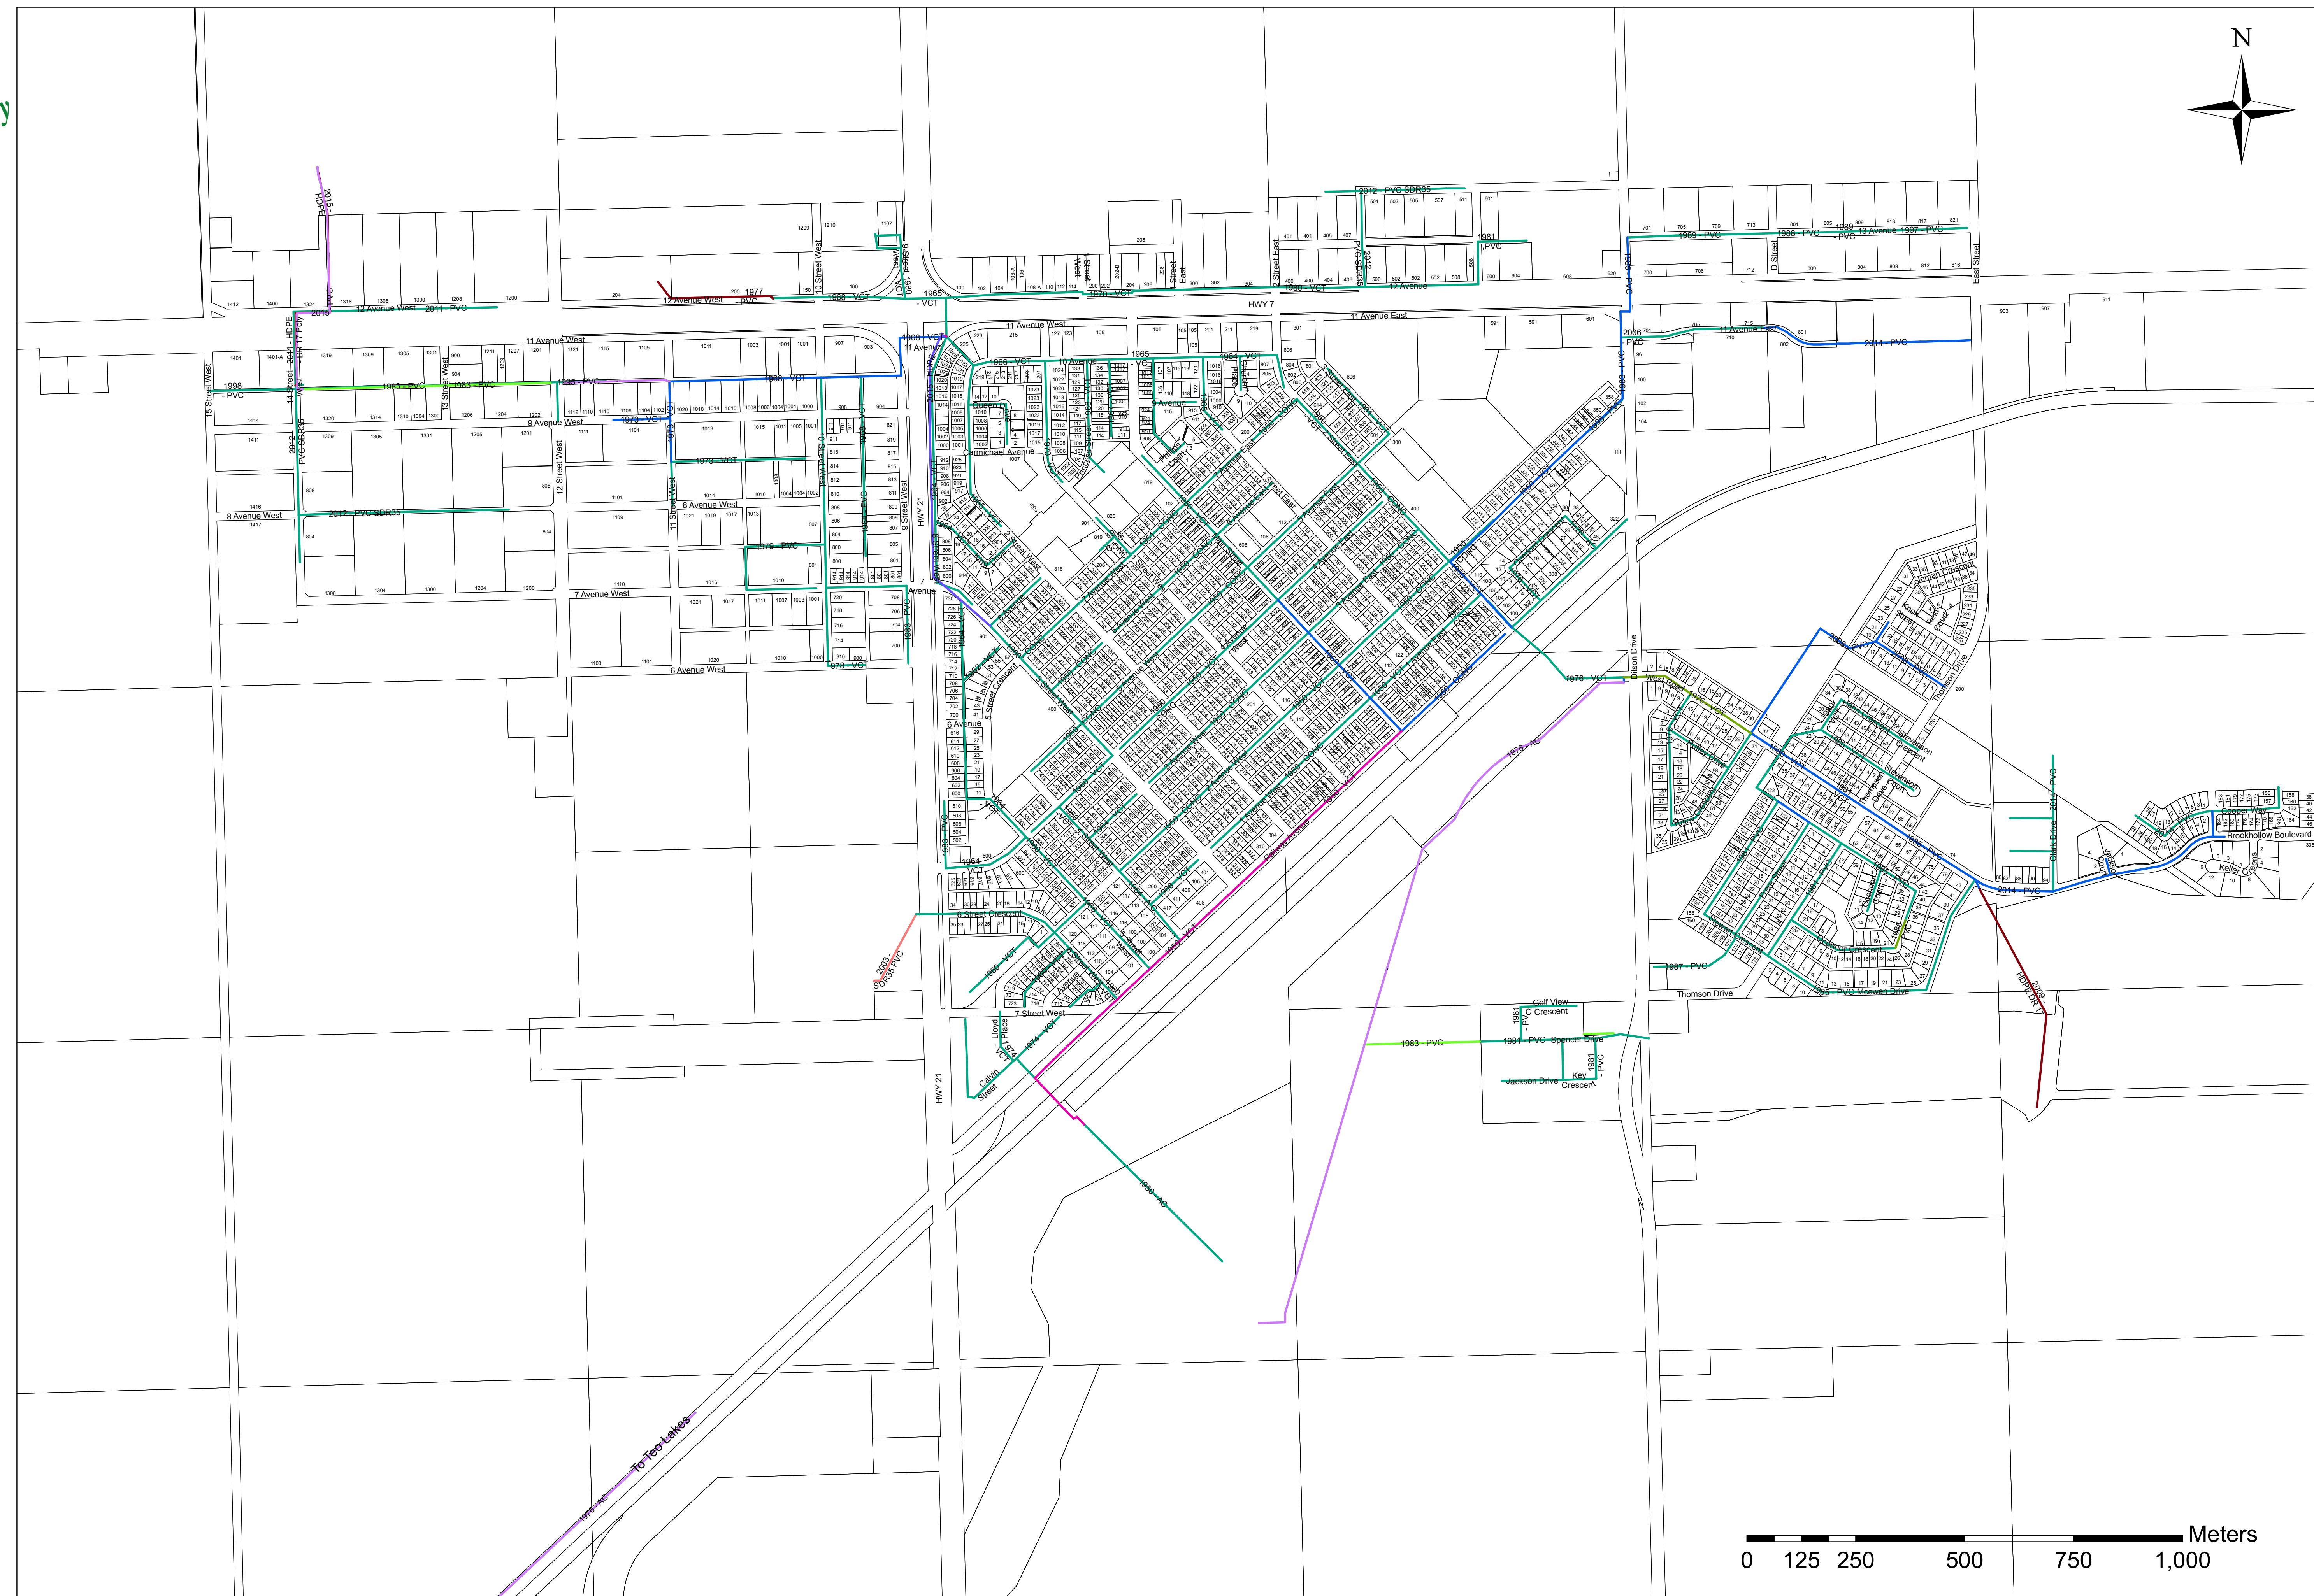

- Diameter**
- Gravity 100mm
 - Gravity 150mm
 - Gravity 200mm
 - Gravity 250mm
 - Gravity 300mm
 - Gravity 375mm
 - Force Main 50mm
 - Force Main 150mm
 - Force Main 200mm
 - Force Main 250mm



April 14, 2016
 Drawn By: SL

0 125 250 500 750 1,000 Meters