






# Town of Kindersley Water Mains

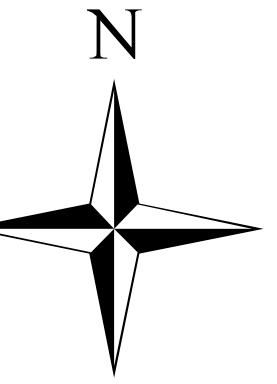

## Legend

- PVC
- HDPE
- Steel
- CI
- AC

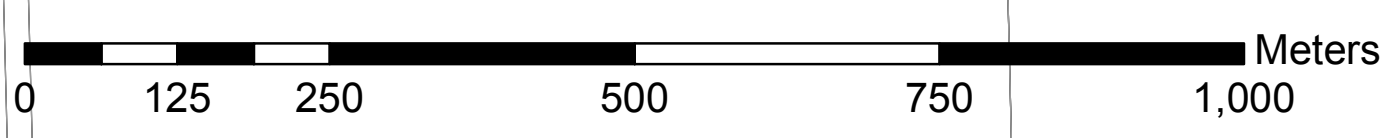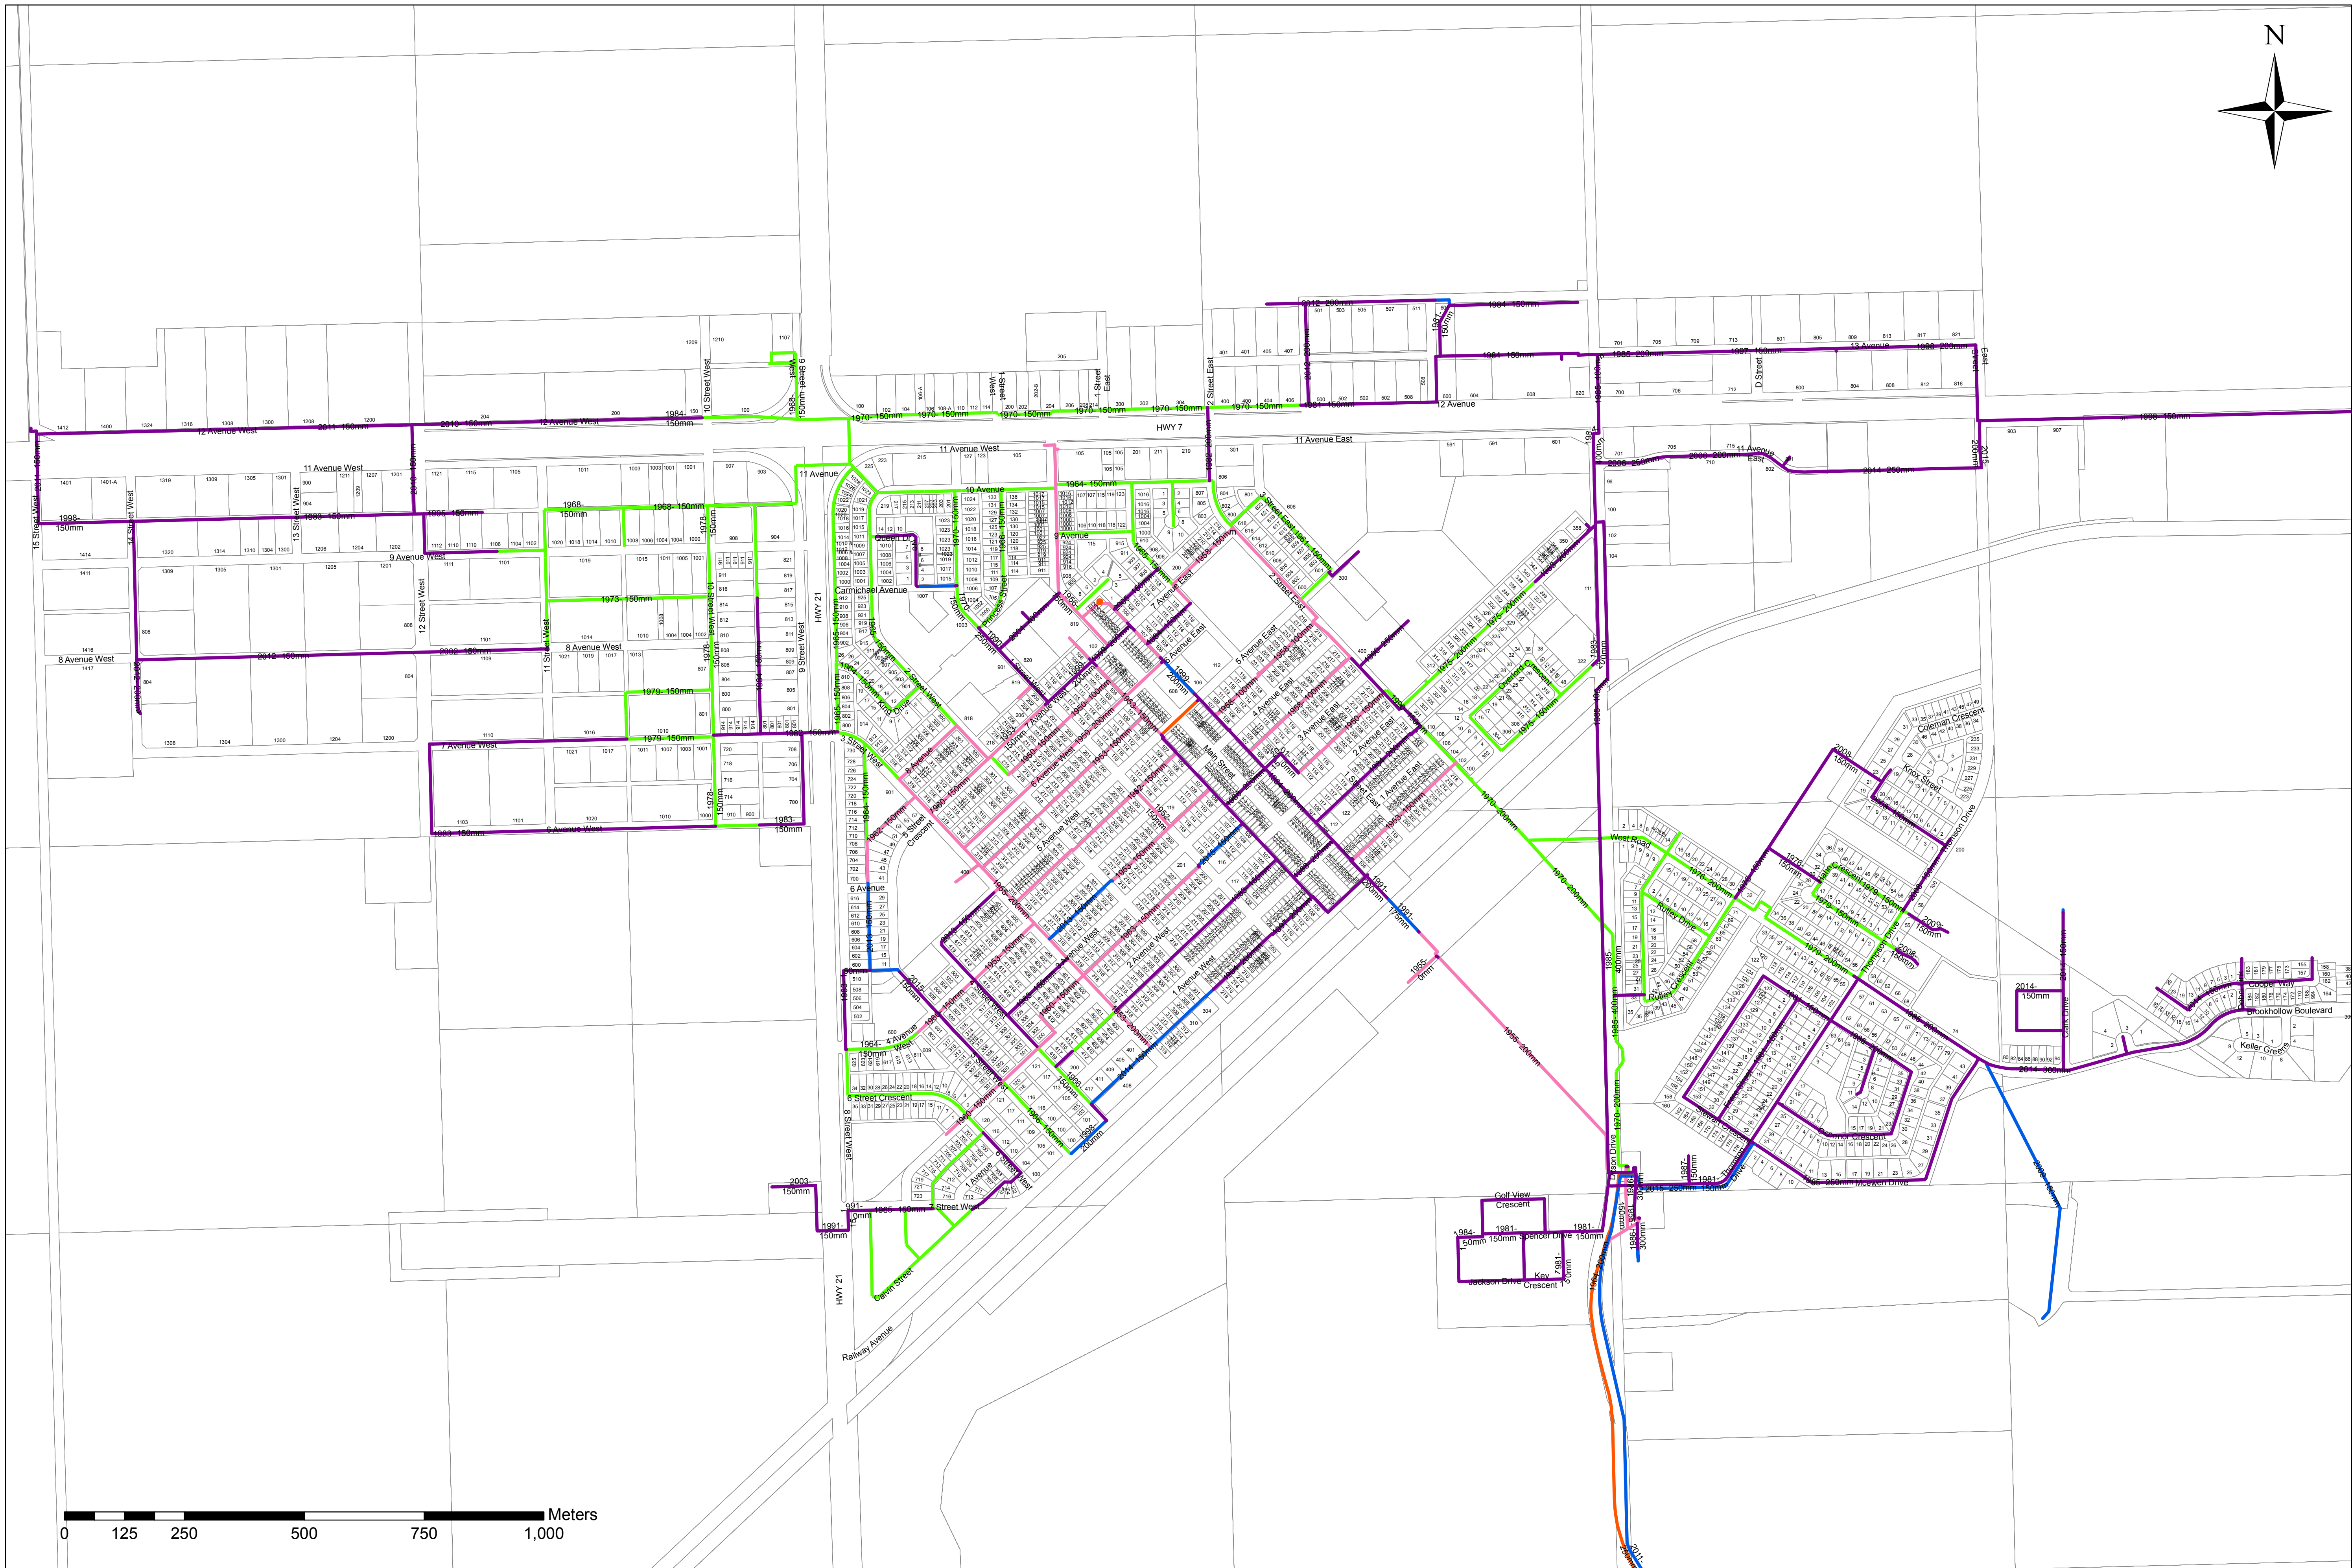

April 14, 2016  
Drawn By: SL